



GOVERNORS 1 VESSEL RETROFIT – INFO SESSION

AGENDA

- Introduction
- Key Dates
- Highlights of Proposal Requirements
- Contract Design Drawings & Technical Specs (Glosten)
- Q&A



Image source: Map data ©2017 Google



Key Dates

Activity	Date
RFP issued	16 September 2025
Deadline for Optional Site Visits	21 October 2025
Written Questions / Request for Clarifications Deadline	24 October 2025
BID DUE DATE	13 November 2025
Final Completion	April 2026

Proposal Requirements

- Cover letter
 - Team Qualifications
 - Project Approach
 - Project Timeline and Proposed Schedule
- Exhibits
 - Executed Proposal Checklist & Declaration of Understanding (Exhibit A)
 - Completed Doing Business Data Form (Exhibit B)
 - Completed PASSPort Proof of Compliance (Exhibit C)
 - Contract Template Comments (if any) (Exhibit F)
 - Fee Proposal (Exhibit H)

Proposal Evaluation

- 25% - Team Qualifications
- 25% - Project Approach
- 50% - Fee Proposal

Preliminary Design and Contract Drawings


- Opening the 01 Deck to passengers
 - New stairs, railings, benches, lighting
- Increasing passenger capacity
 - Additional PFD lockers on 01 Deck
- Revision of Passenger Lounge to Type 5A space
 - Replacement of ceilings, permanently closing windows, sealing PFD locker vents
- General maintenance
 - Painting, deck doubler plates, end gate revision, door renewal

Add Alts

- Installation of Ventilation Work in its Entirety as Described in SWBS 512
- Data and Video Alerts as Described in SWBS 434 and SWBS 448

VESSEL PARTICULARS	
LENGTH OVERALL:	132'-0"
LENGTH, MOLDED:	131'-10 3/4"
LENGTH DESIGN LOAD WATERLINE:	128'-7 3/4"
BEAM, MOLDED:	36'-10 3/4"
BEAM OVER GUARDS:	40'-0"
DEPTH AT SIDE:	13'-0"
DEPTH AT DLWL:	7'-6"
FREEBOARD AT SIDE:	5'-6"
TOTAL PASSENGER CAPACITY:	600

COMMON ABBREVIATIONS	
ABL	ABOVE BASELINE
BERP	BOLTED EQUIPMENT REMOVAL PLATE
DLWL	DESIGN LOAD WATERLINE
FWTH	FLUSH WATERTIGHT HATCH
LKR	LOCKER
PPD	PERSONAL FLOTATION DEVICE
QAFWTH	QUICK ACTING FLUSH WATERTIGHT HATCH
SSDG	SHIP SERVICE DIESEL GENERATOR
TYP	TYPICAL
WERP	WELDED EQUIPMENT REMOVAL PLATE

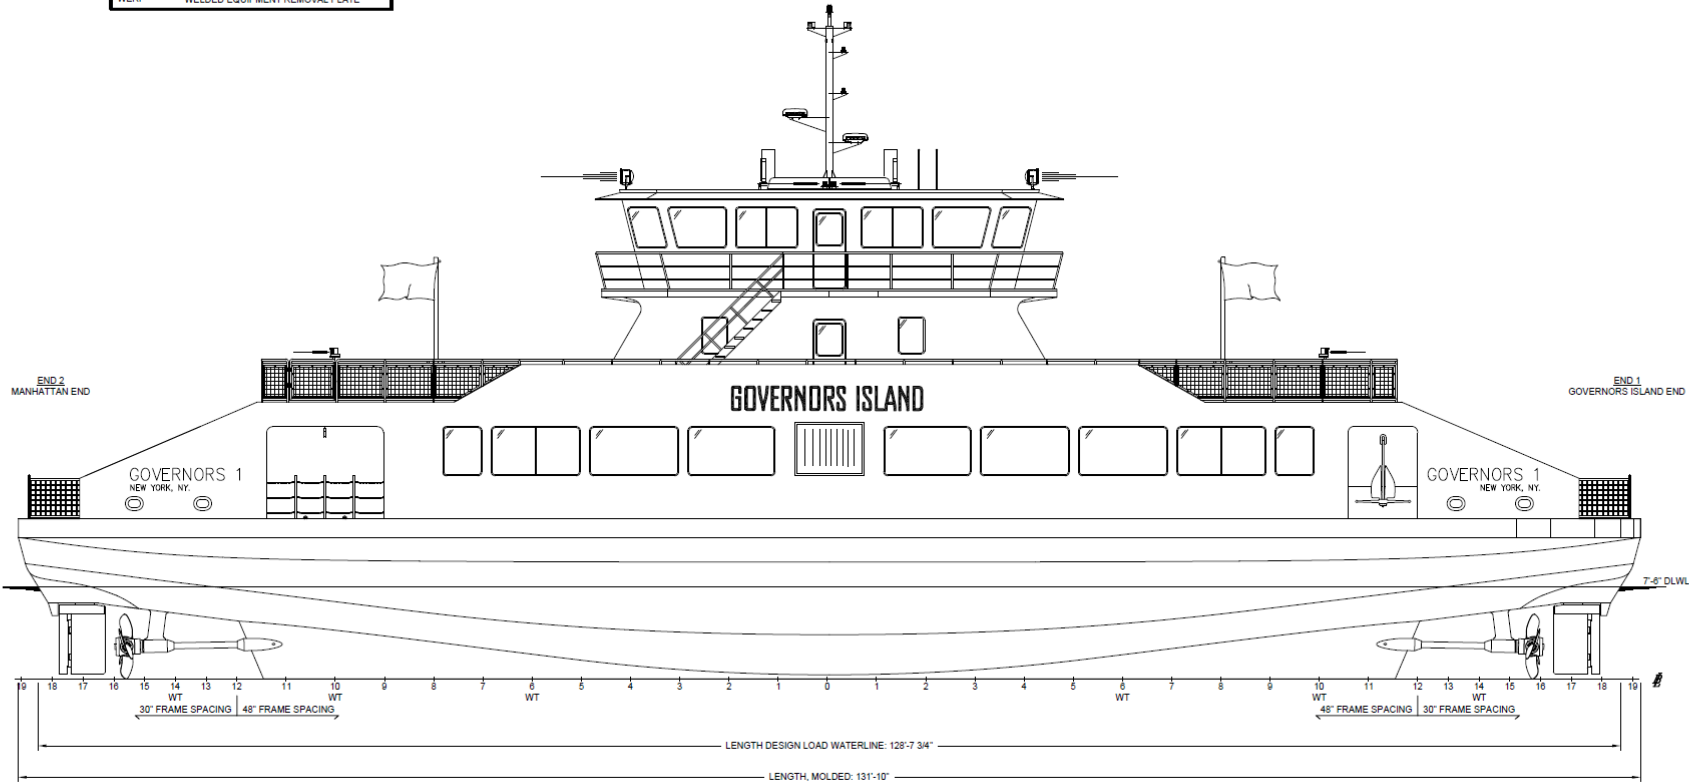

PROFILE 1-5A
OUTBOARD PROFILE
3/16"=1'-0"

GENERAL NOTES

- ALL MATERIALS AND WORKMANSHIP SHALL BE IN ACCORDANCE WITH 46 CFR SUBCHAPTER K REGULATIONS.
- FRAMES ARE SPACED AT 48" BETWEEN FRAMES 12. FRAMES ARE SPACED AT 30" FROM FRAMES 12 TO THE ENDS.
- AVOID INTERFERENCES BELOW AREAS MARKED "WERP" ON MAIN DECK.
- REMOTE HELM STATION TO BE LOCKED TO PREVENT PASSENGER ACCESS.

REFERENCES

- ELLIOTT BAY DESIGN GROUP, CONTRACTOR'S SPECIFICATIONS, 17074-832-1
- ELLIOTT BAY DESIGN GROUP, LINES PLAN, 17074-100-1
- ELLIOTT BAY DESIGN GROUP, PROFILES AND DECK ARRANGEMENTS, 17074-101-1, REV B, 11/22/2017


REVISIONS

ZONE	REV	DESCRIPTION	DATE	APPD
ALL	-	THIS DRAWING WAS CREATED BY MODIFYING THE EXISTING DRAWING FROM REFERENCE 3. THE STAMP ON THIS DRAWING APPLIES ONLY TO THESE LISTED REVISIONS OF REV.	05/16/24	MSM
2-5A,3-5C,SHT4		1. ADDED CENTER STAIRS FROM MAIN DECK TO 01 DECK		
SHT2,4-5A		2. CONVERTED 01 DECK TO PASSENGER DECK		
SHT1&2,4-5A		3. UPDATED GUARD RAILS ON 01 DECK		
2-5A,3-5C,SHT4		4. REMOVED LADDERS FROM 01 DECK TO MAIN DECK		
SHT4		5. MOVED STERN LIGHTS OUTBOARD		
4-5A		6. ADDED SEATS & LEANING RAIL TO 01 DECK		
2-2B,4-5A		7. ADDED RAILING & GATE IWO BOTTOM OF PH STAIRS		
1-5A,2-5A,4-5A		8. ADDED GUARD RAILS IWO FLAG POLES & REMOVED RUNGS		
3-5C		9. MODIFIED CENTERLINE DOORS ON MAIN DECK		
2-5A,4-5A		10. ADDED PFD LOCKERS TO 01 DECK		
2-2B,4-5A		11. ADDED STORM RAILS ALONG LONG'L BHDS OF PH ON 01 DECK		
2-5A,4-5A		12. ADDED OPEN RAIL AT ENDS OF LONG'L BHDS OF PH ON 01 DECK		


TRUST FOR GOVERNORS ISLAND
NEW YORK, NY


GOVERNORS 1 UPPER PASSENGER DECK
PROFILES AND DECK ARRANGEMENTS
OUTBOARD PROFILE

		More than DESIGN.		1201 WESTERN AVENUE, SUITE 200 SEATTLE, WASHINGTON 98101 T +1 206.354.7552 GLOSTEN.COM	
Drawn by RAL	Checked by SMG	Approved by MSM	Size D	Date 2024/05/16	
Scale AS NOTED	Drawing Number 21098.02-101-01	Sheet 1	of 4	Revision -	

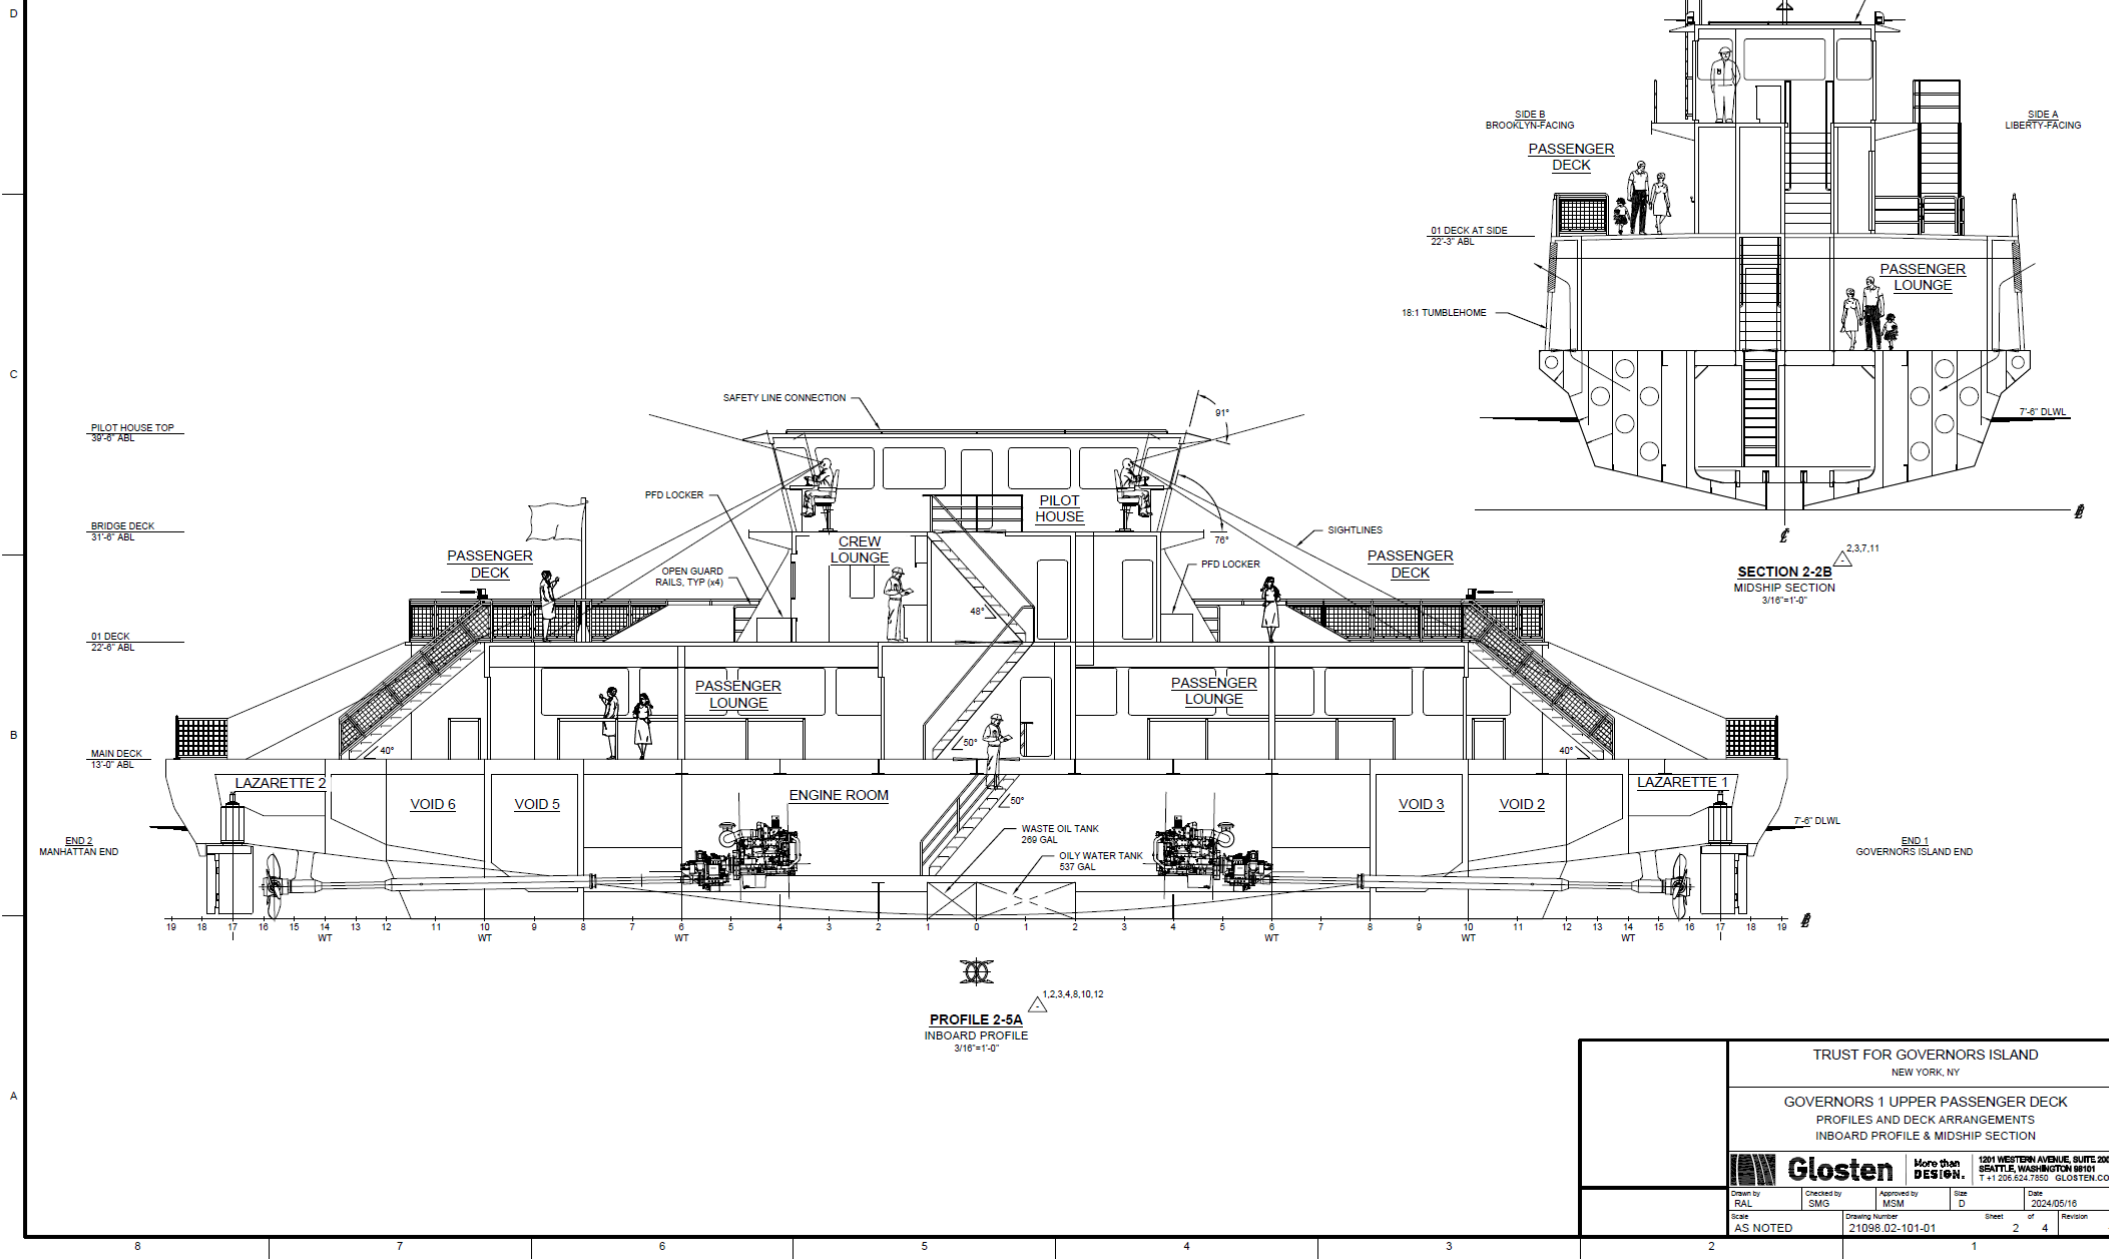

TRUST FOR GOVERNORS ISLAND NEW YORK, NY			
GOVERNORS 1 UPPER PASSENGER DECK PROFILES AND DECK ARRANGEMENTS INBOARD PROFILE & MIDSHIP SECTION			
 Glosten		More than DESIGN. 1201 WESTERN AVENUE, SUITE 200 SEATTLE, WASHINGTON 98101 T +1 206.524.7552 GLOSTEN.COM	
Drawn by RAL	Checked by SM/G	Approved by MSM	Date 2024/05/16
Scale AS NOTED	Drawing Number 21098.02-101-01	Sheet 2	of 4

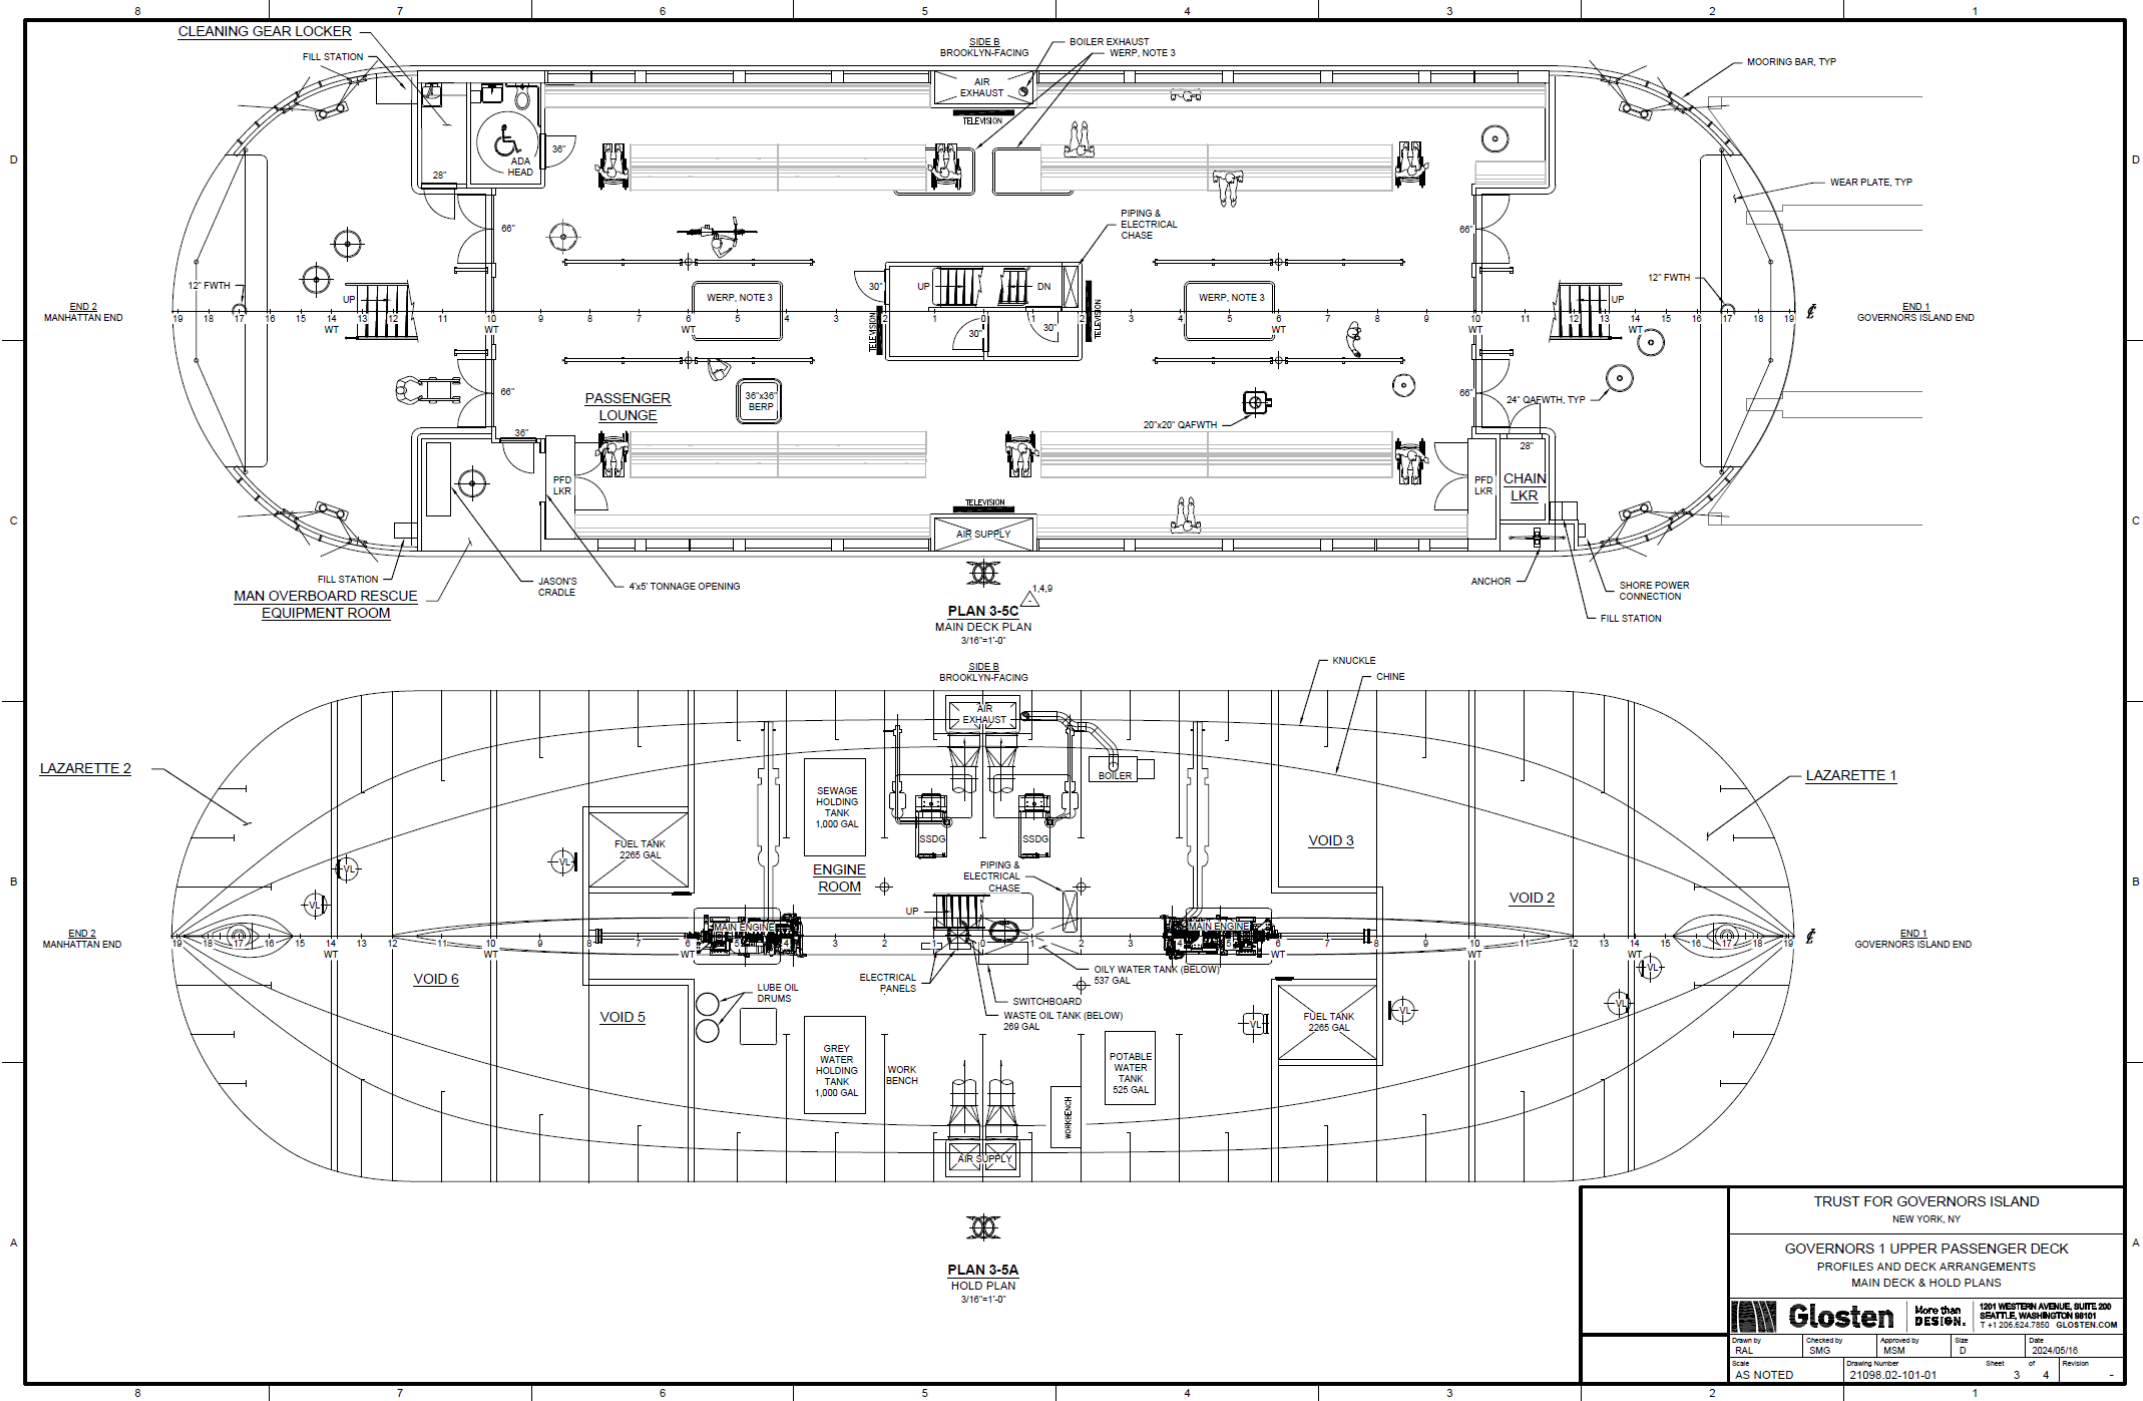

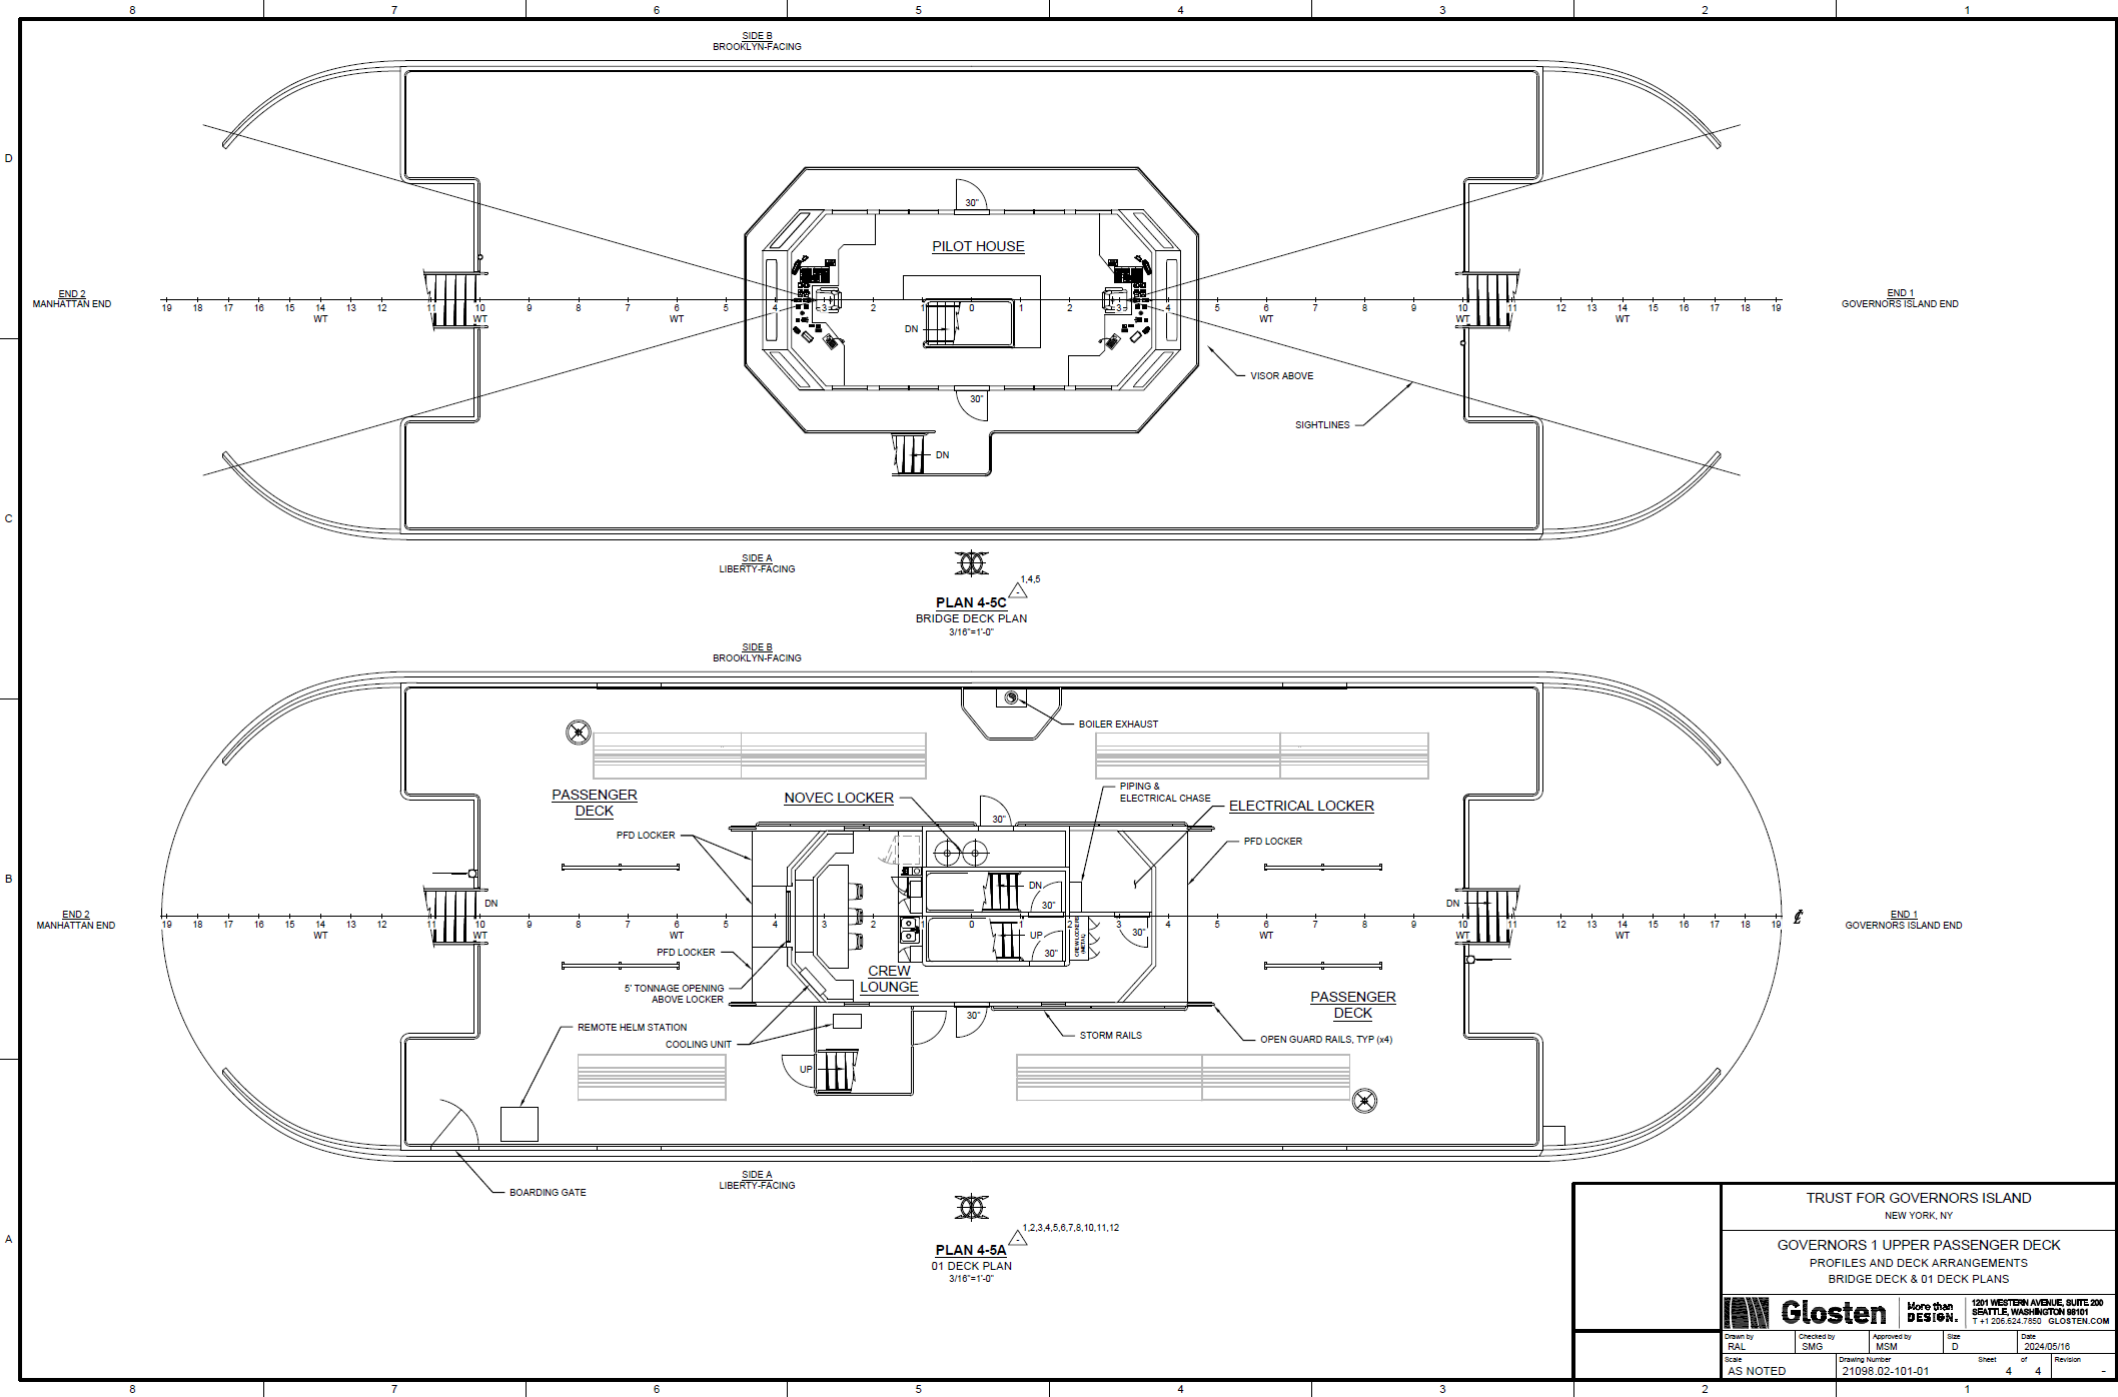

THANK YOU!